


ARCHITECTS ENGINEERS PLANNERS


# PART 1a MAP



SCALE: 1" = 1000'

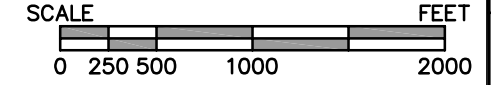

- LEGEND**
- = CITY BOUNDARY
  - = CENTER OF RIVER
  - = PLAT/CONDO BOUNDARY
  - = ROADWAY
  - = SECTION LINE
  - WCR = WASHTENAW COUNTY RECORDS

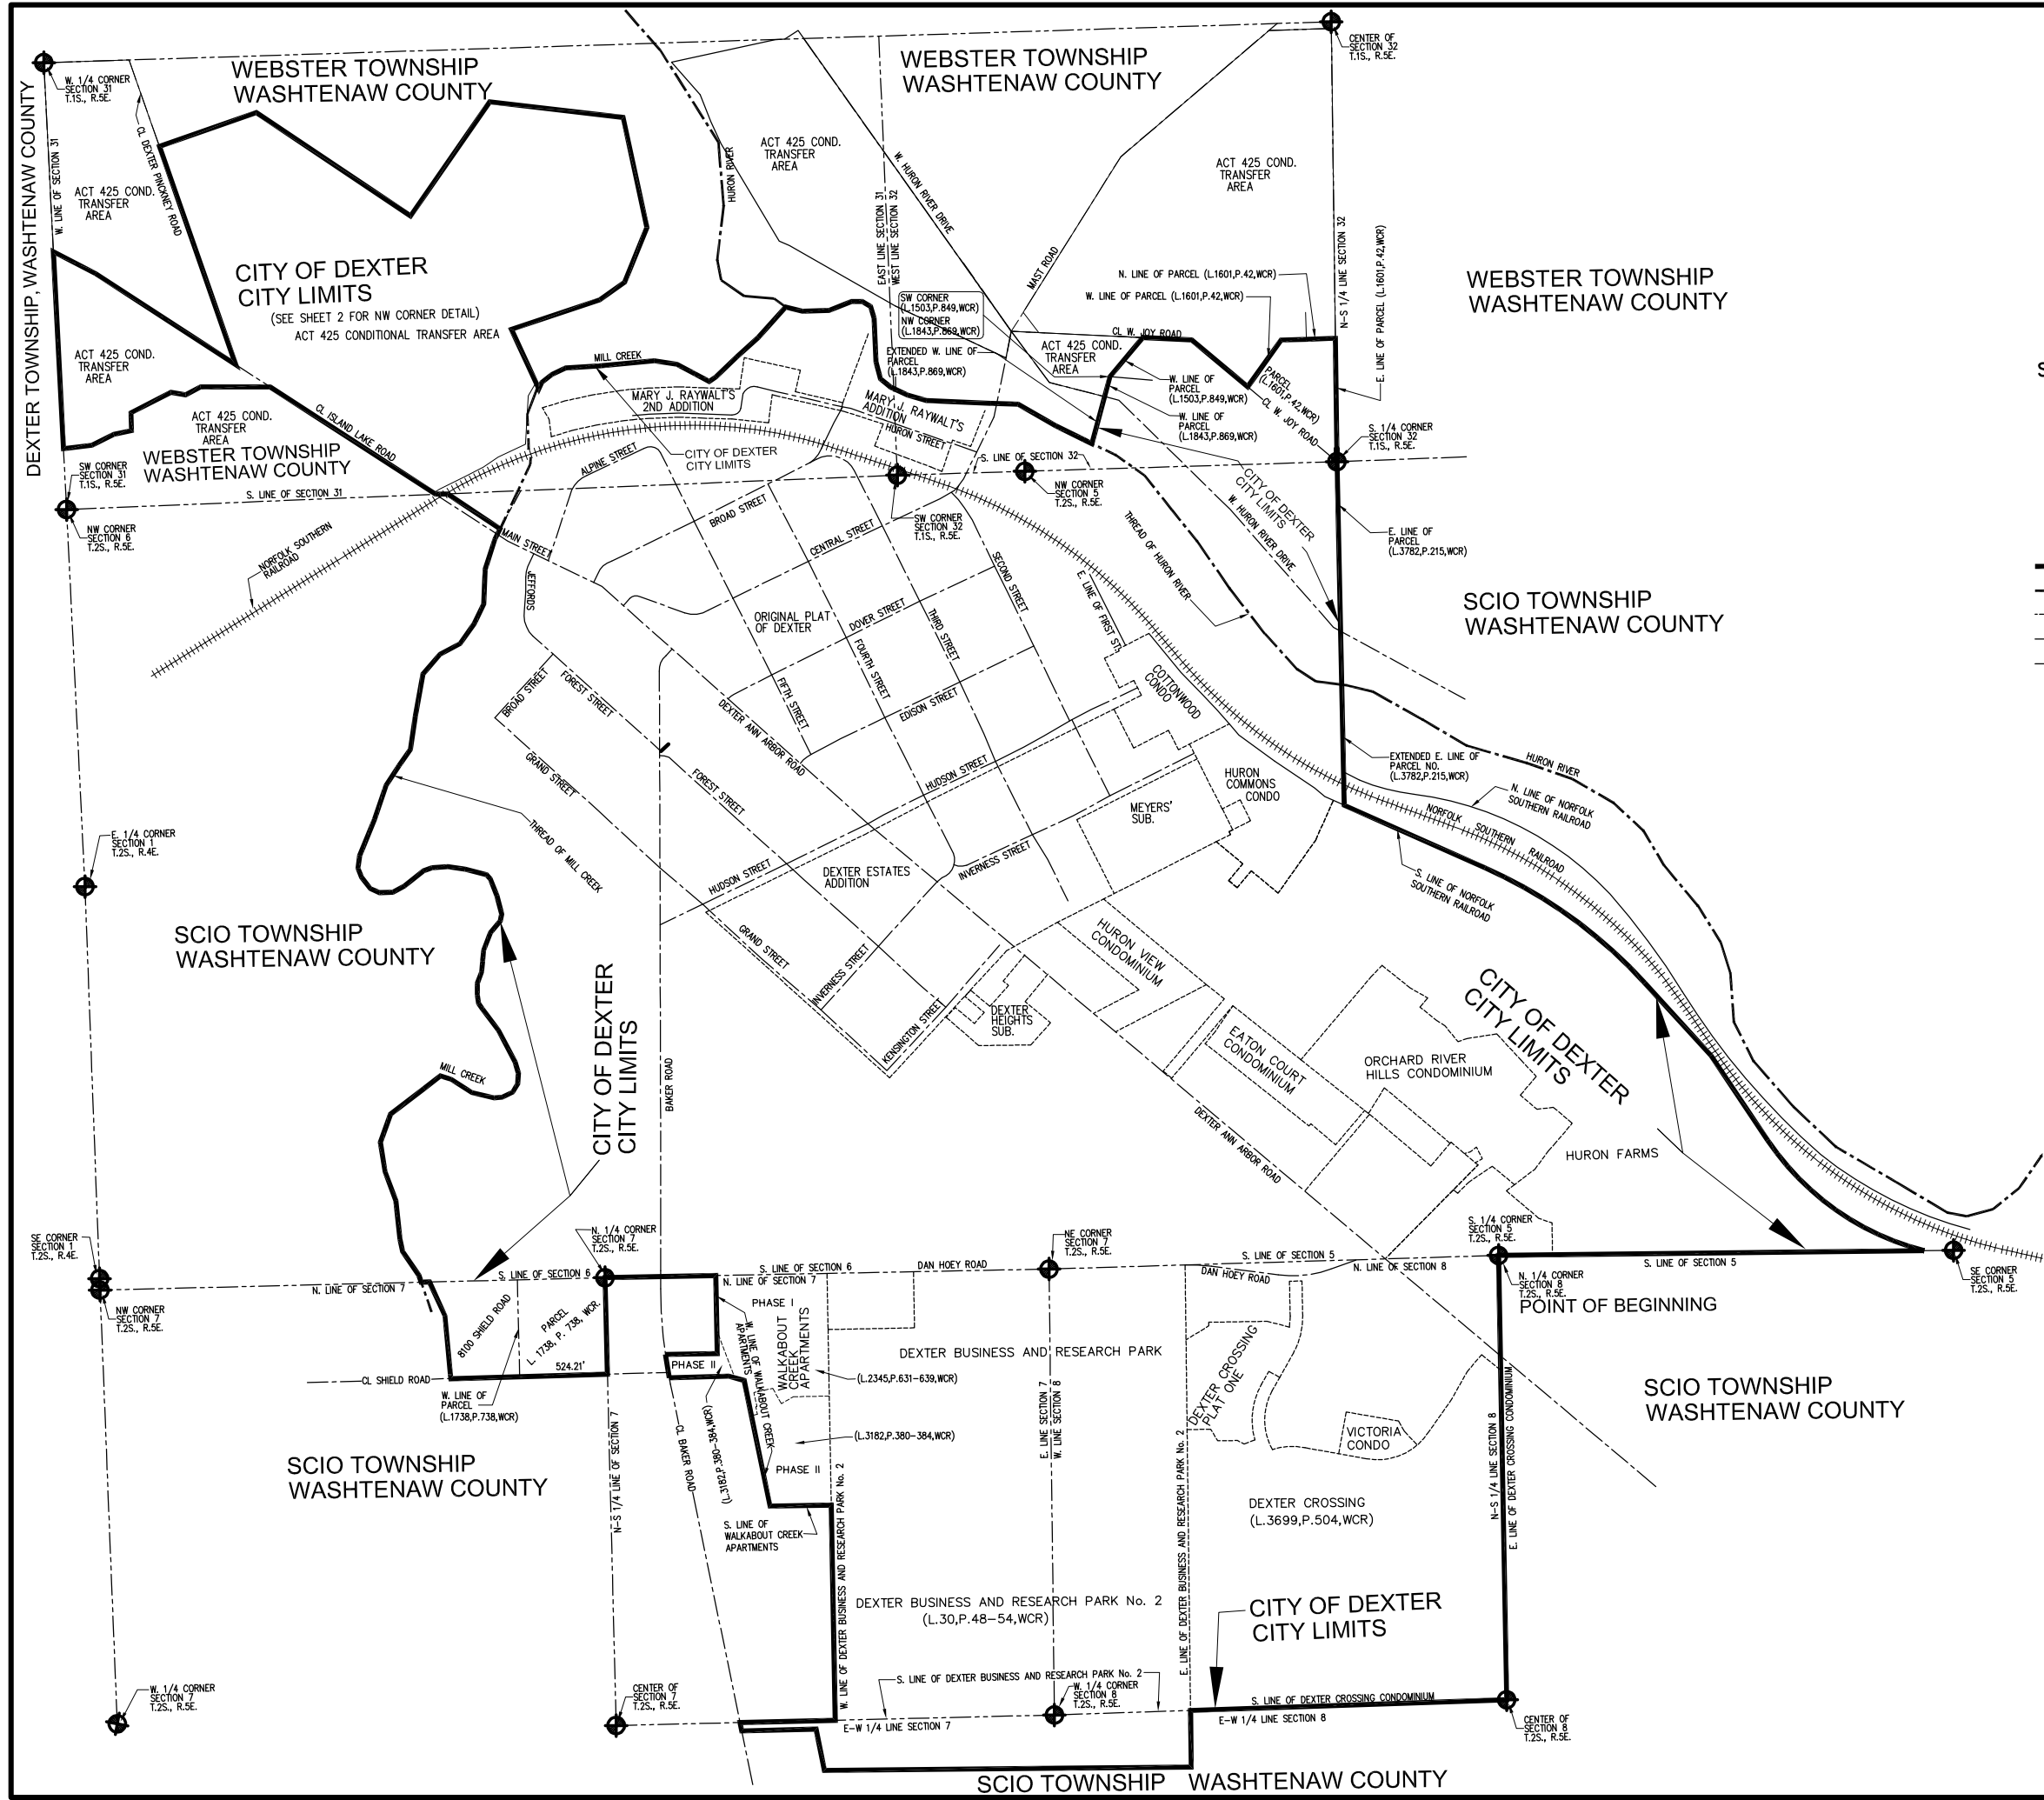

DATE	8/29/2018	PROJ. NO.	AWIS	SECTION	6A-31332	TOWNSHIP	WASHTENAW	COUNTY	WASHTENAW	CITY/TOWNSHIP	CITY OF DEXTER	SCALE	1"=1000'	SECTION	NA
DRAWN	10/13/2018	ENGINEER	AWIS	SECTION	6A-31332	TOWNSHIP	WASHTENAW	COUNTY	WASHTENAW	CITY/TOWNSHIP	CITY OF DEXTER	SCALE	1"=1000'	SECTION	NA
VILLAGE OF DEXTER	11/02/2018														
VILLAGE OF DEXTER	11/02/2018														
VILLAGE OF DEXTER	11/02/2018														
34000 Plymouth Road   Livonia, MI 48150   P (734) 522-6711   F (734) 522-6427   WWW.OHM-ADVISORS.COM															

**CITY OF DEXTER BOUNDARY PERIMETER MAP PART 1a MAP**